


207


202

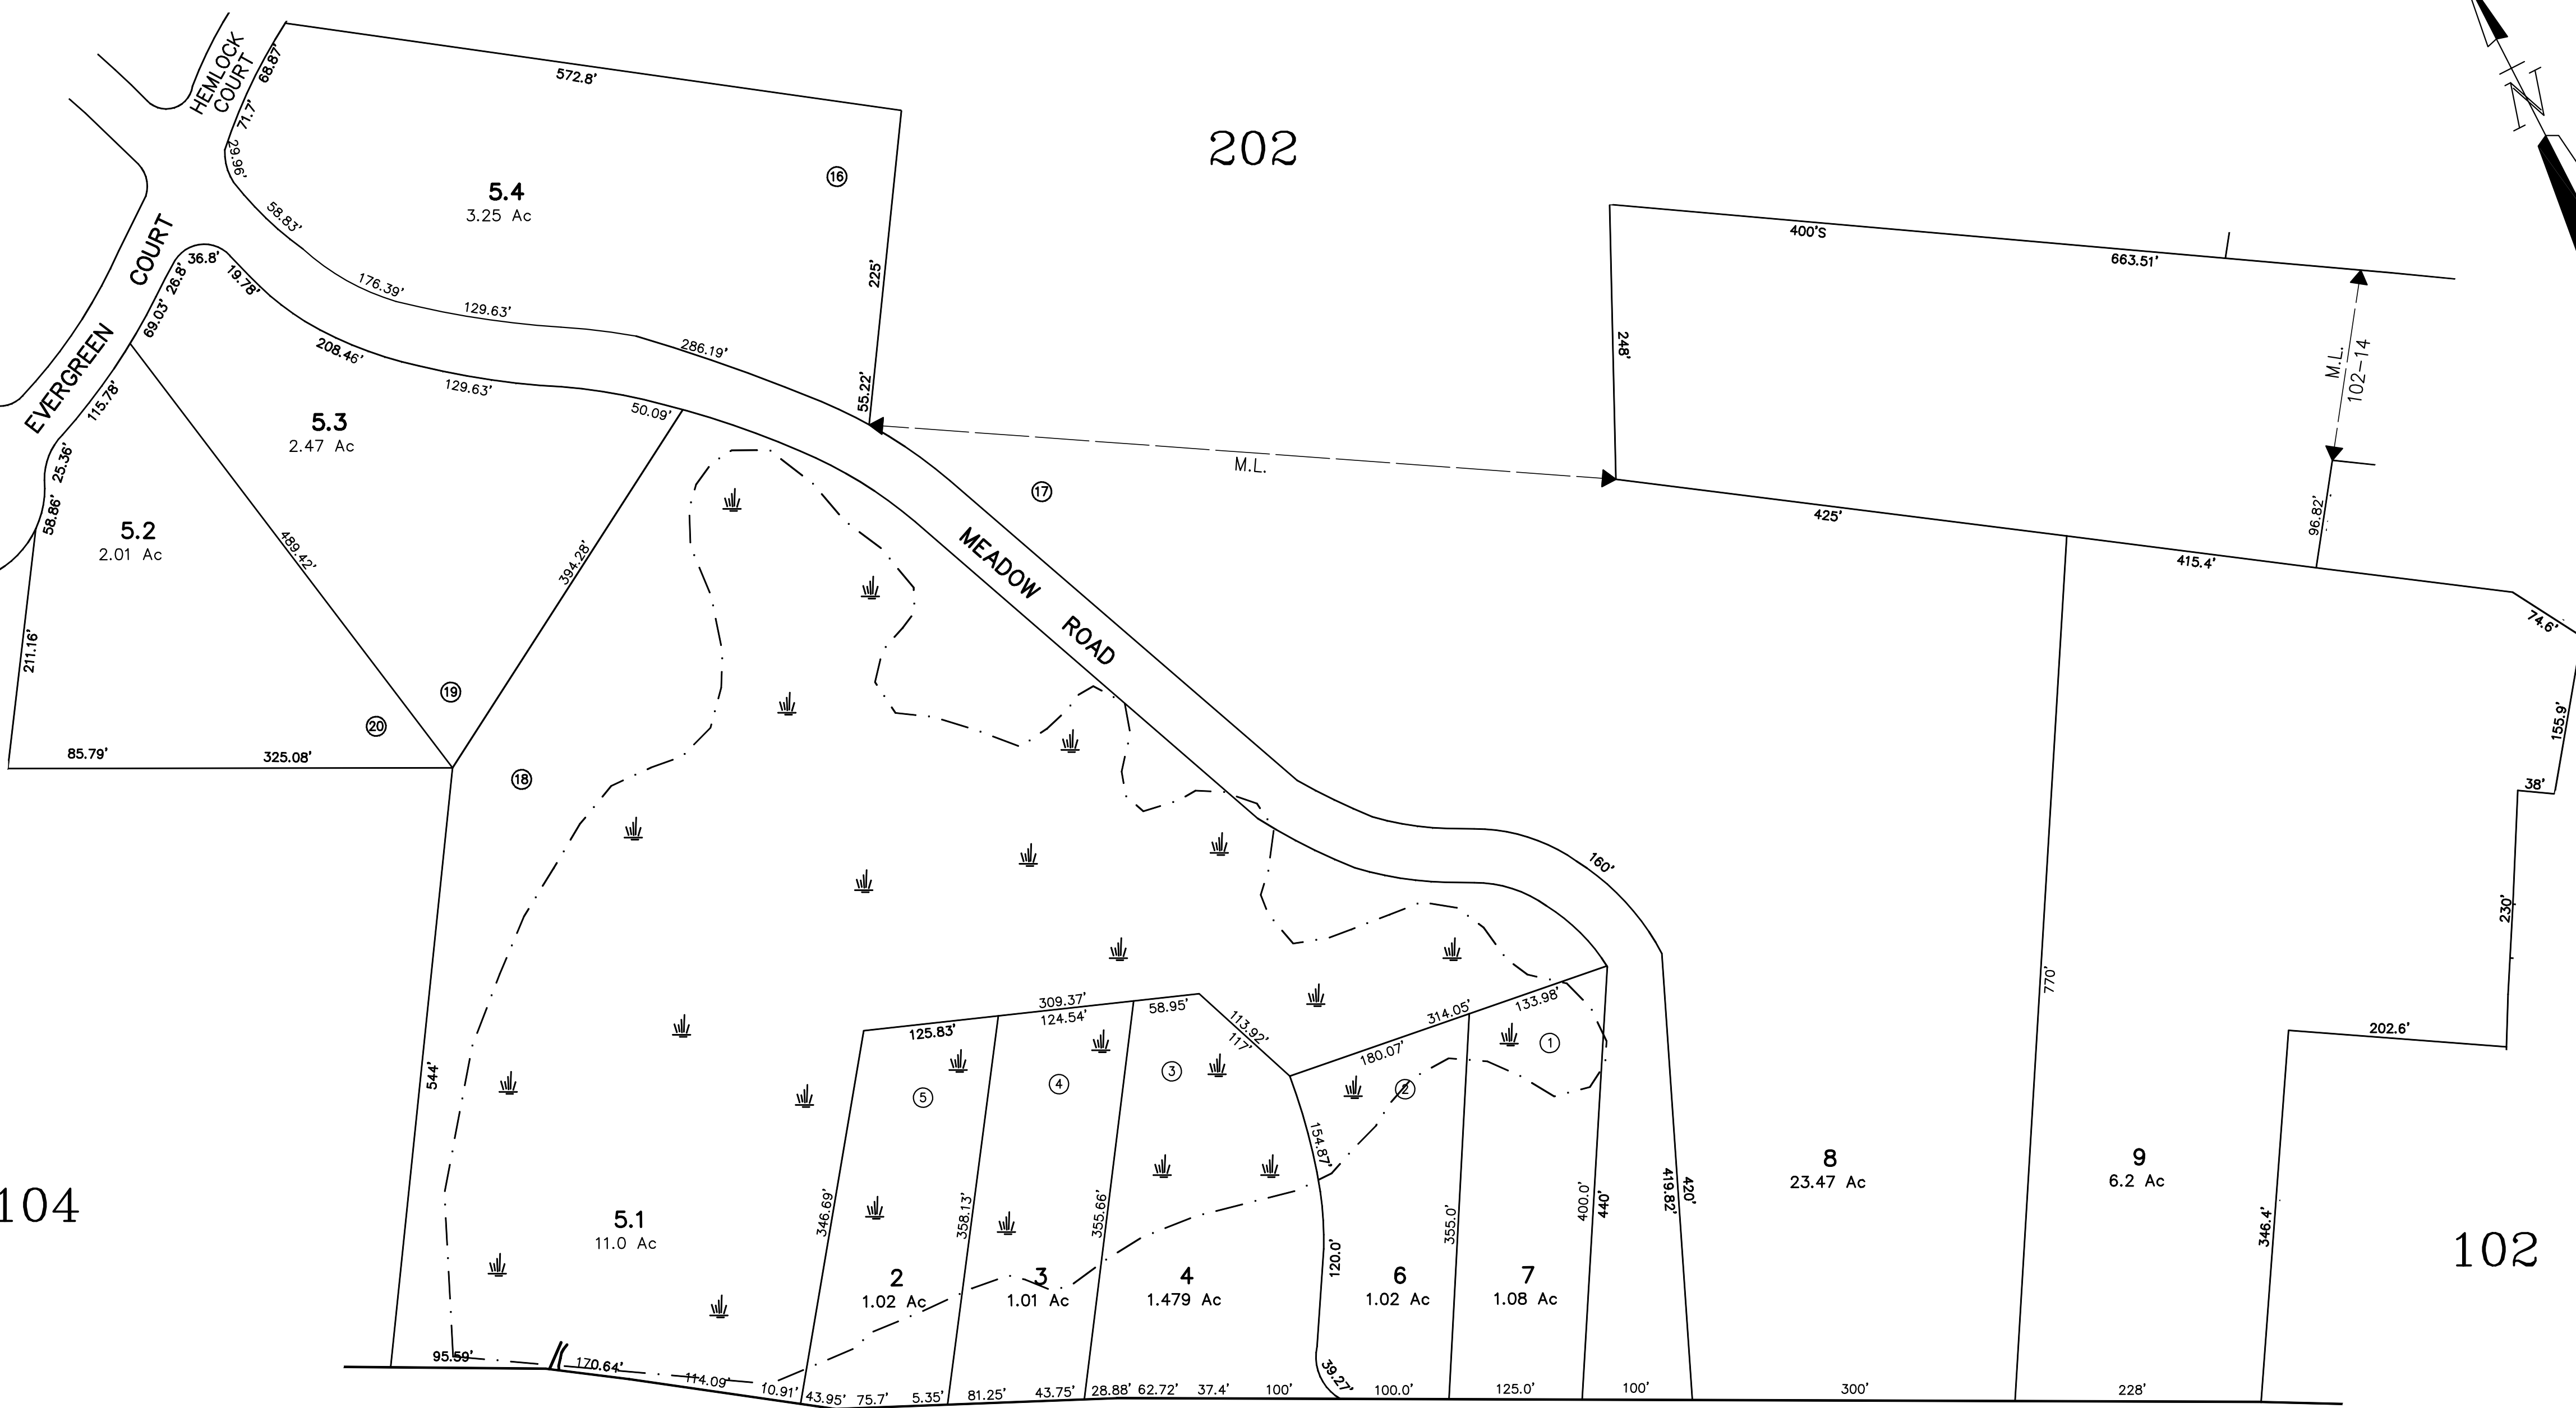

104

102

ROUTE 87

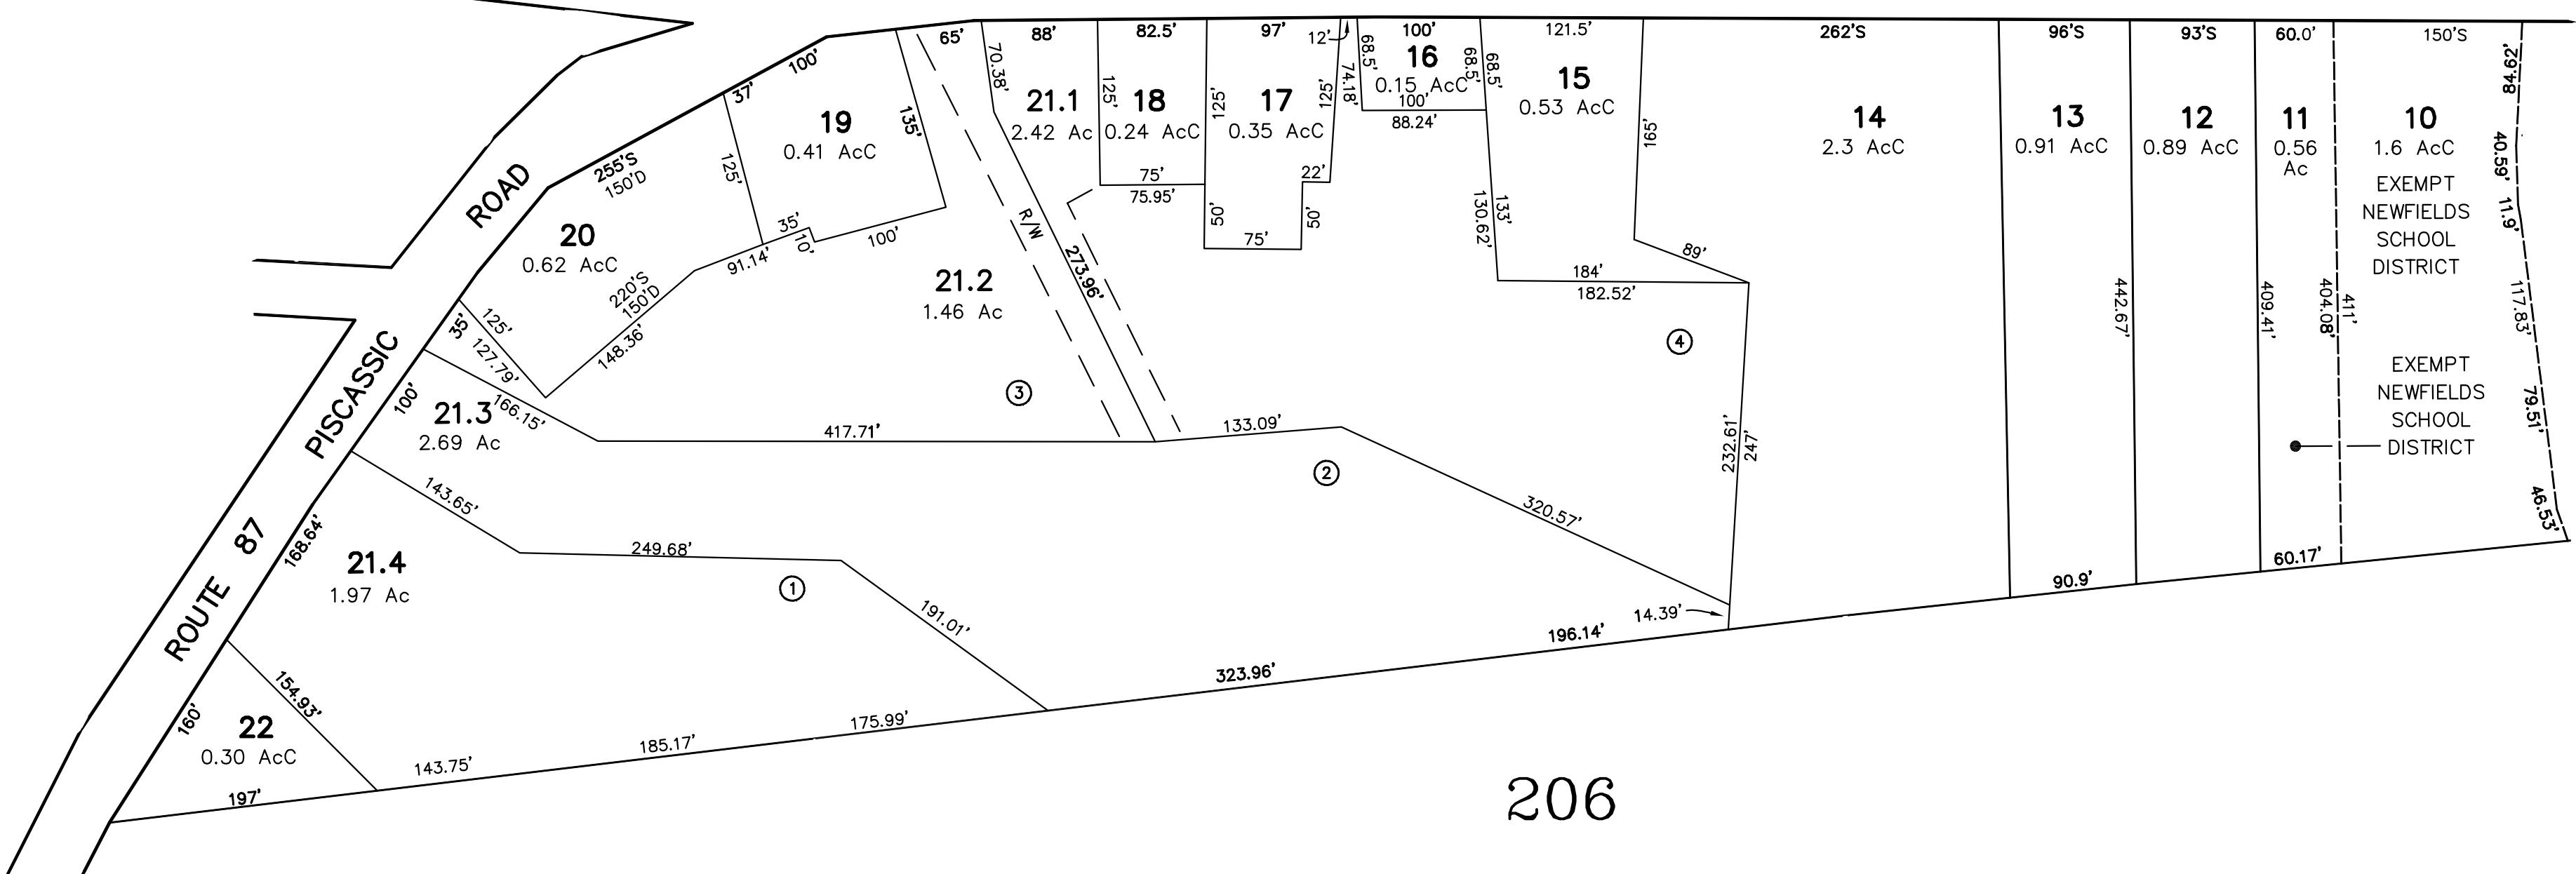

206

NO PARCEL 1

DATE FLIGHT  
N.A.  
DATE DELIVERY  
DEC. 31, 1986

THIS MAP IS FOR ASSESSMENT PURPOSES ONLY. IT IS NOT VALID FOR LEGAL DESCRIPTION NOR CONVEYANCE.

REVISED & REPRINTED BY  
**CAI Technologies**  
Precision Mapping. Geospatial Solutions.  
11 PLEASANT STREET, LITTLETON, NH 03561  
800.322.4540 - WWW.CAI-TECH.COM

ADJACENT SHEET No. **203**  
AREA CALCULATED 8 Ac  
AREA SURVEYED 8.3 Ac  
SCALED DIMENSION 100'S

LEGEND  
PRIME WETLANDS  
COMMON OWNERSHIP  
DEVELOPMENT LOT No.  
MATCH LINE  
RIGHT OF WAY

SCALE  
1 INCH = 100 FEET  
FEET  
METERS

TOWN OF  
**NEWFIELDS**  
NEW HAMPSHIRE  
REVISED THROUGH

MAP NO.  
**103**