


NEWMARKET

BOSTON & MAINE RAILROAD

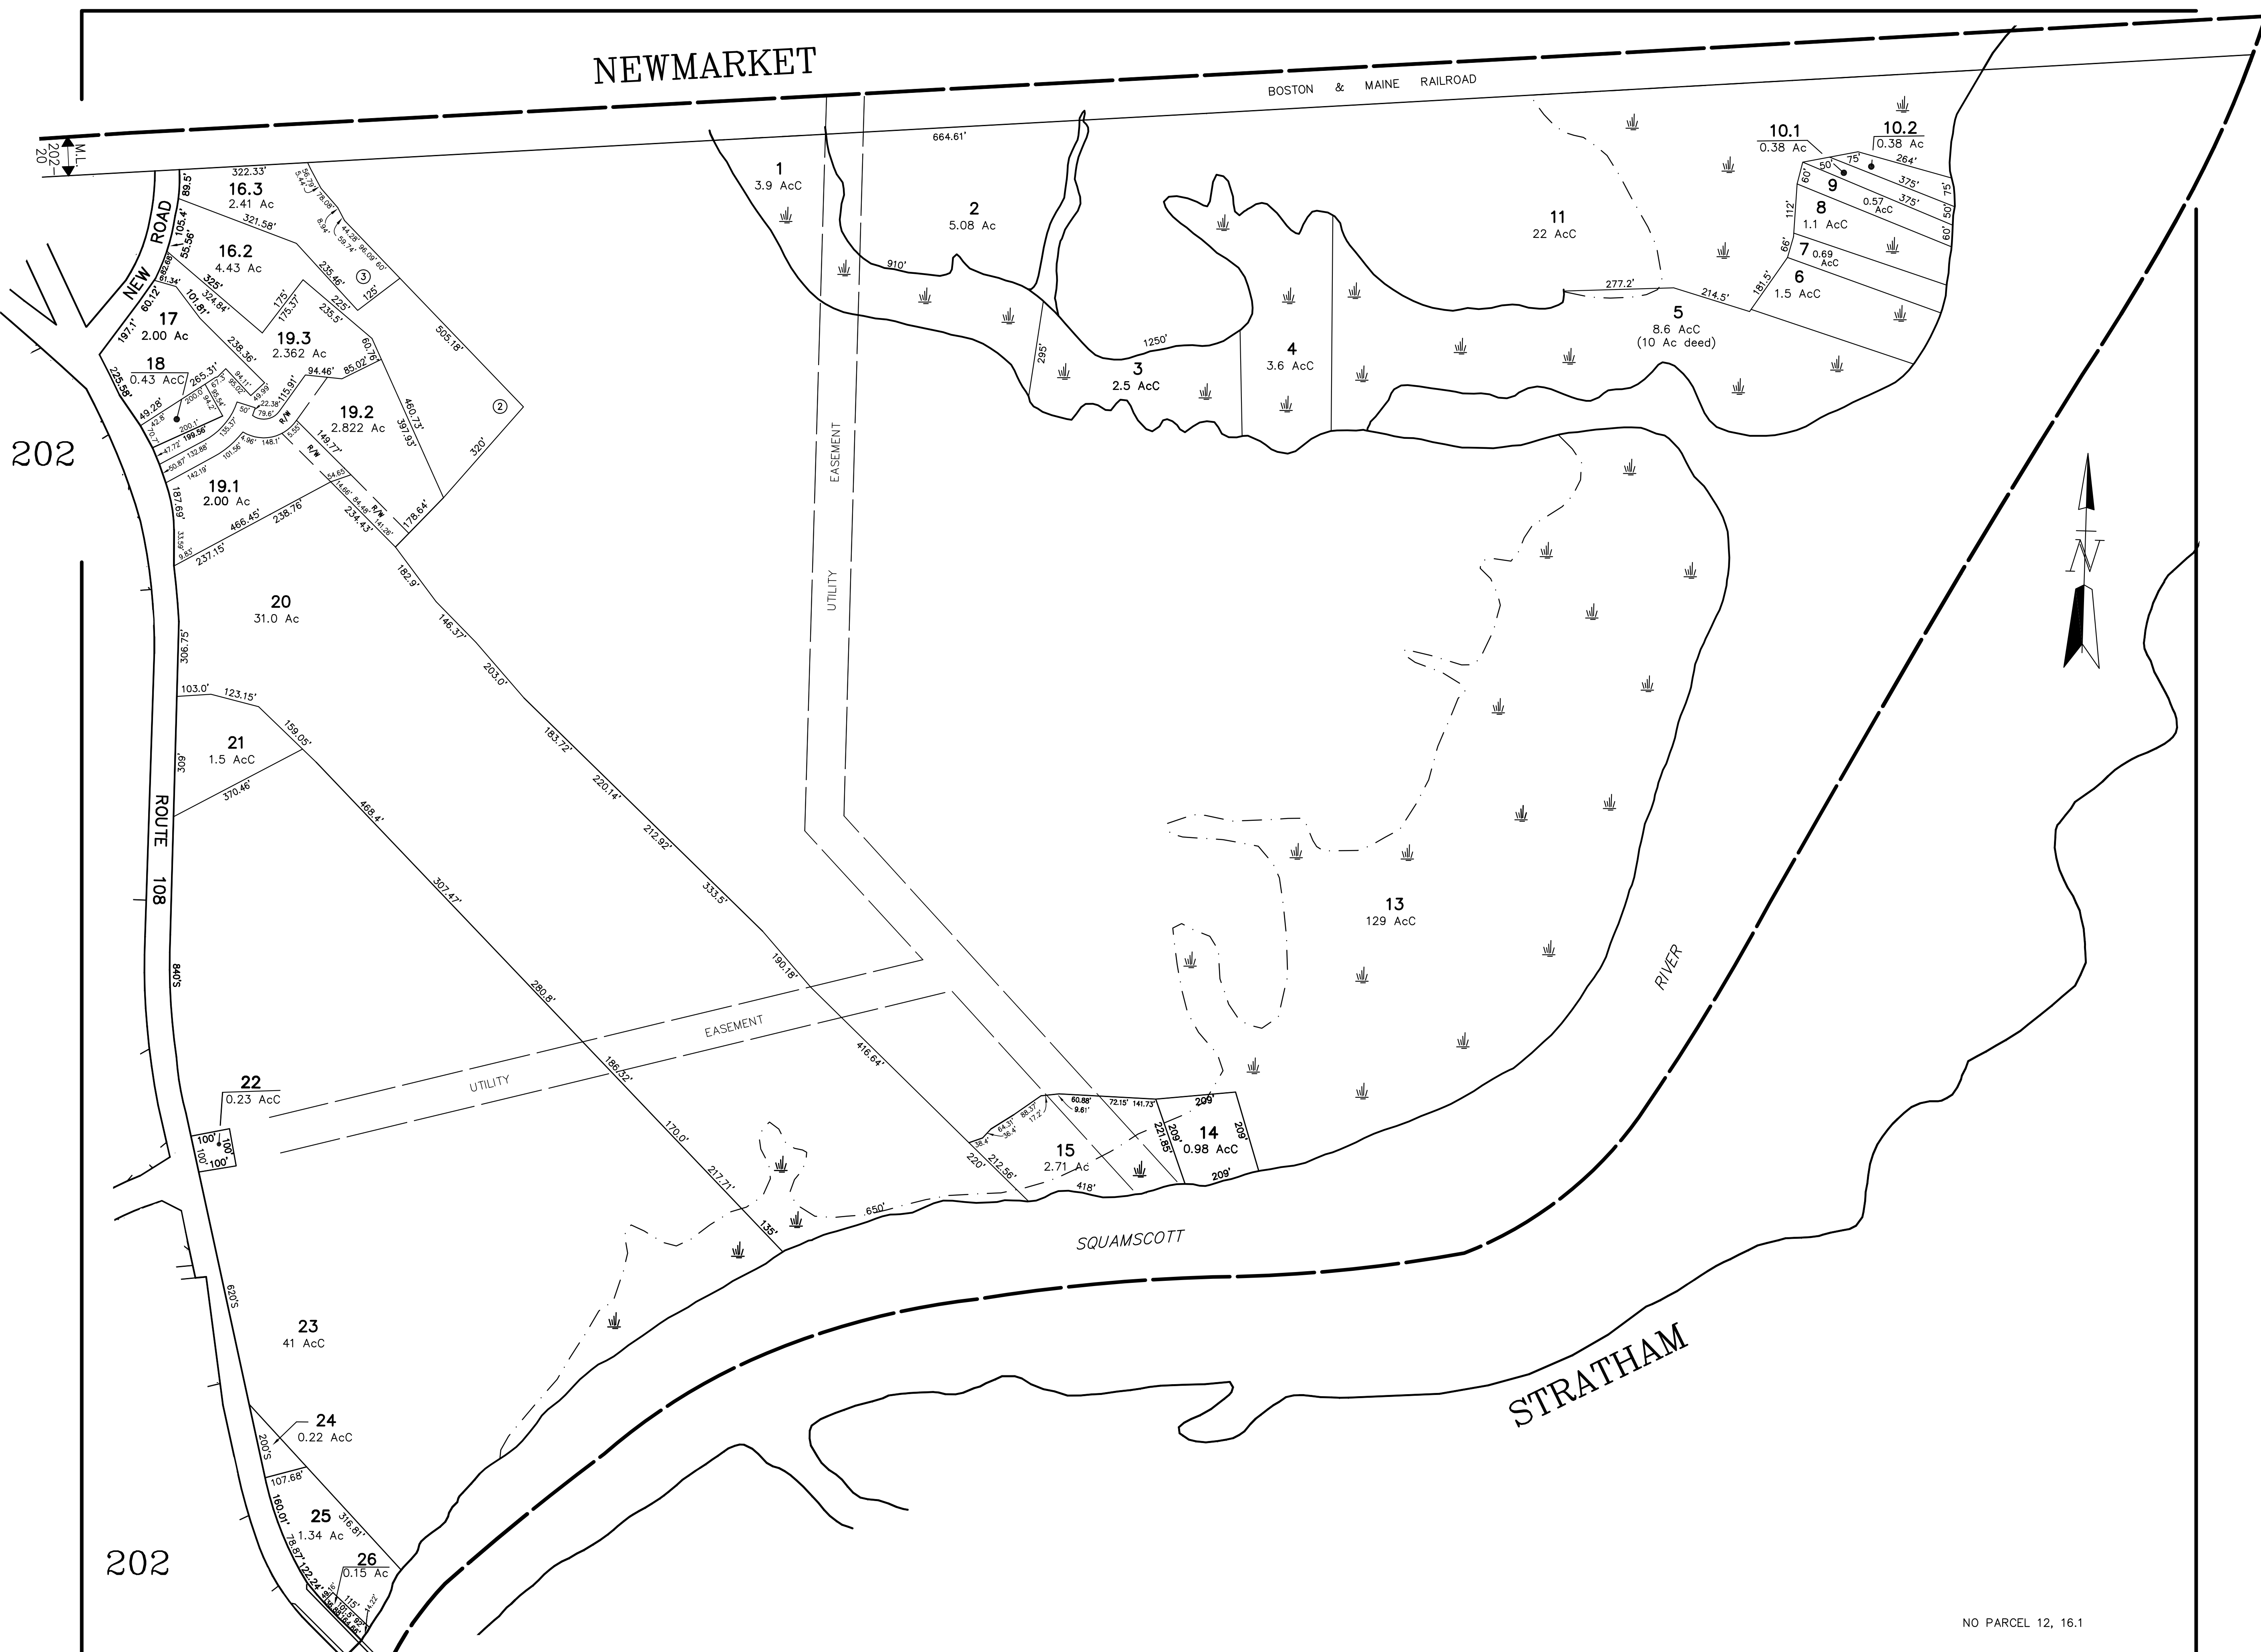

202

202

NO PARCEL 12, 16.1

DATE FLIGHT
N.A.
DATE DELIVERY
DEC. 31, 1986

THIS MAP IS FOR ASSESSMENT PURPOSES ONLY. IT IS NOT VALID FOR LEGAL DESCRIPTION NOR CONVEYANCE.

REVISED & REPRINTED BY
CAI Technologies
Precision Mapping Geospatial Solutions
11 PLEASANT STREET, LITTLETON, NH 03561
800.322.4540 - WWW.CAI-TECH.COM

ADJACENT SHEET No. **203**
AREA CALCULATED 8 AcC
AREA SURVEYED 8.3 Ac
SCALED DIMENSION 100'S

LEGEND
PRIME WETLANDS
COMMON OWNERSHIP
DEVELOPMENT LOT No.
MATCH LINE
RIGHT OF WAY

SCALE
1 INCH = 200 FEET
FEET
0 200 400
METERS
0 60.96 121.92

TOWN OF
NEWFIELDS
NEW HAMPSHIRE
REVISED THROUGH

MAP NO.
201