
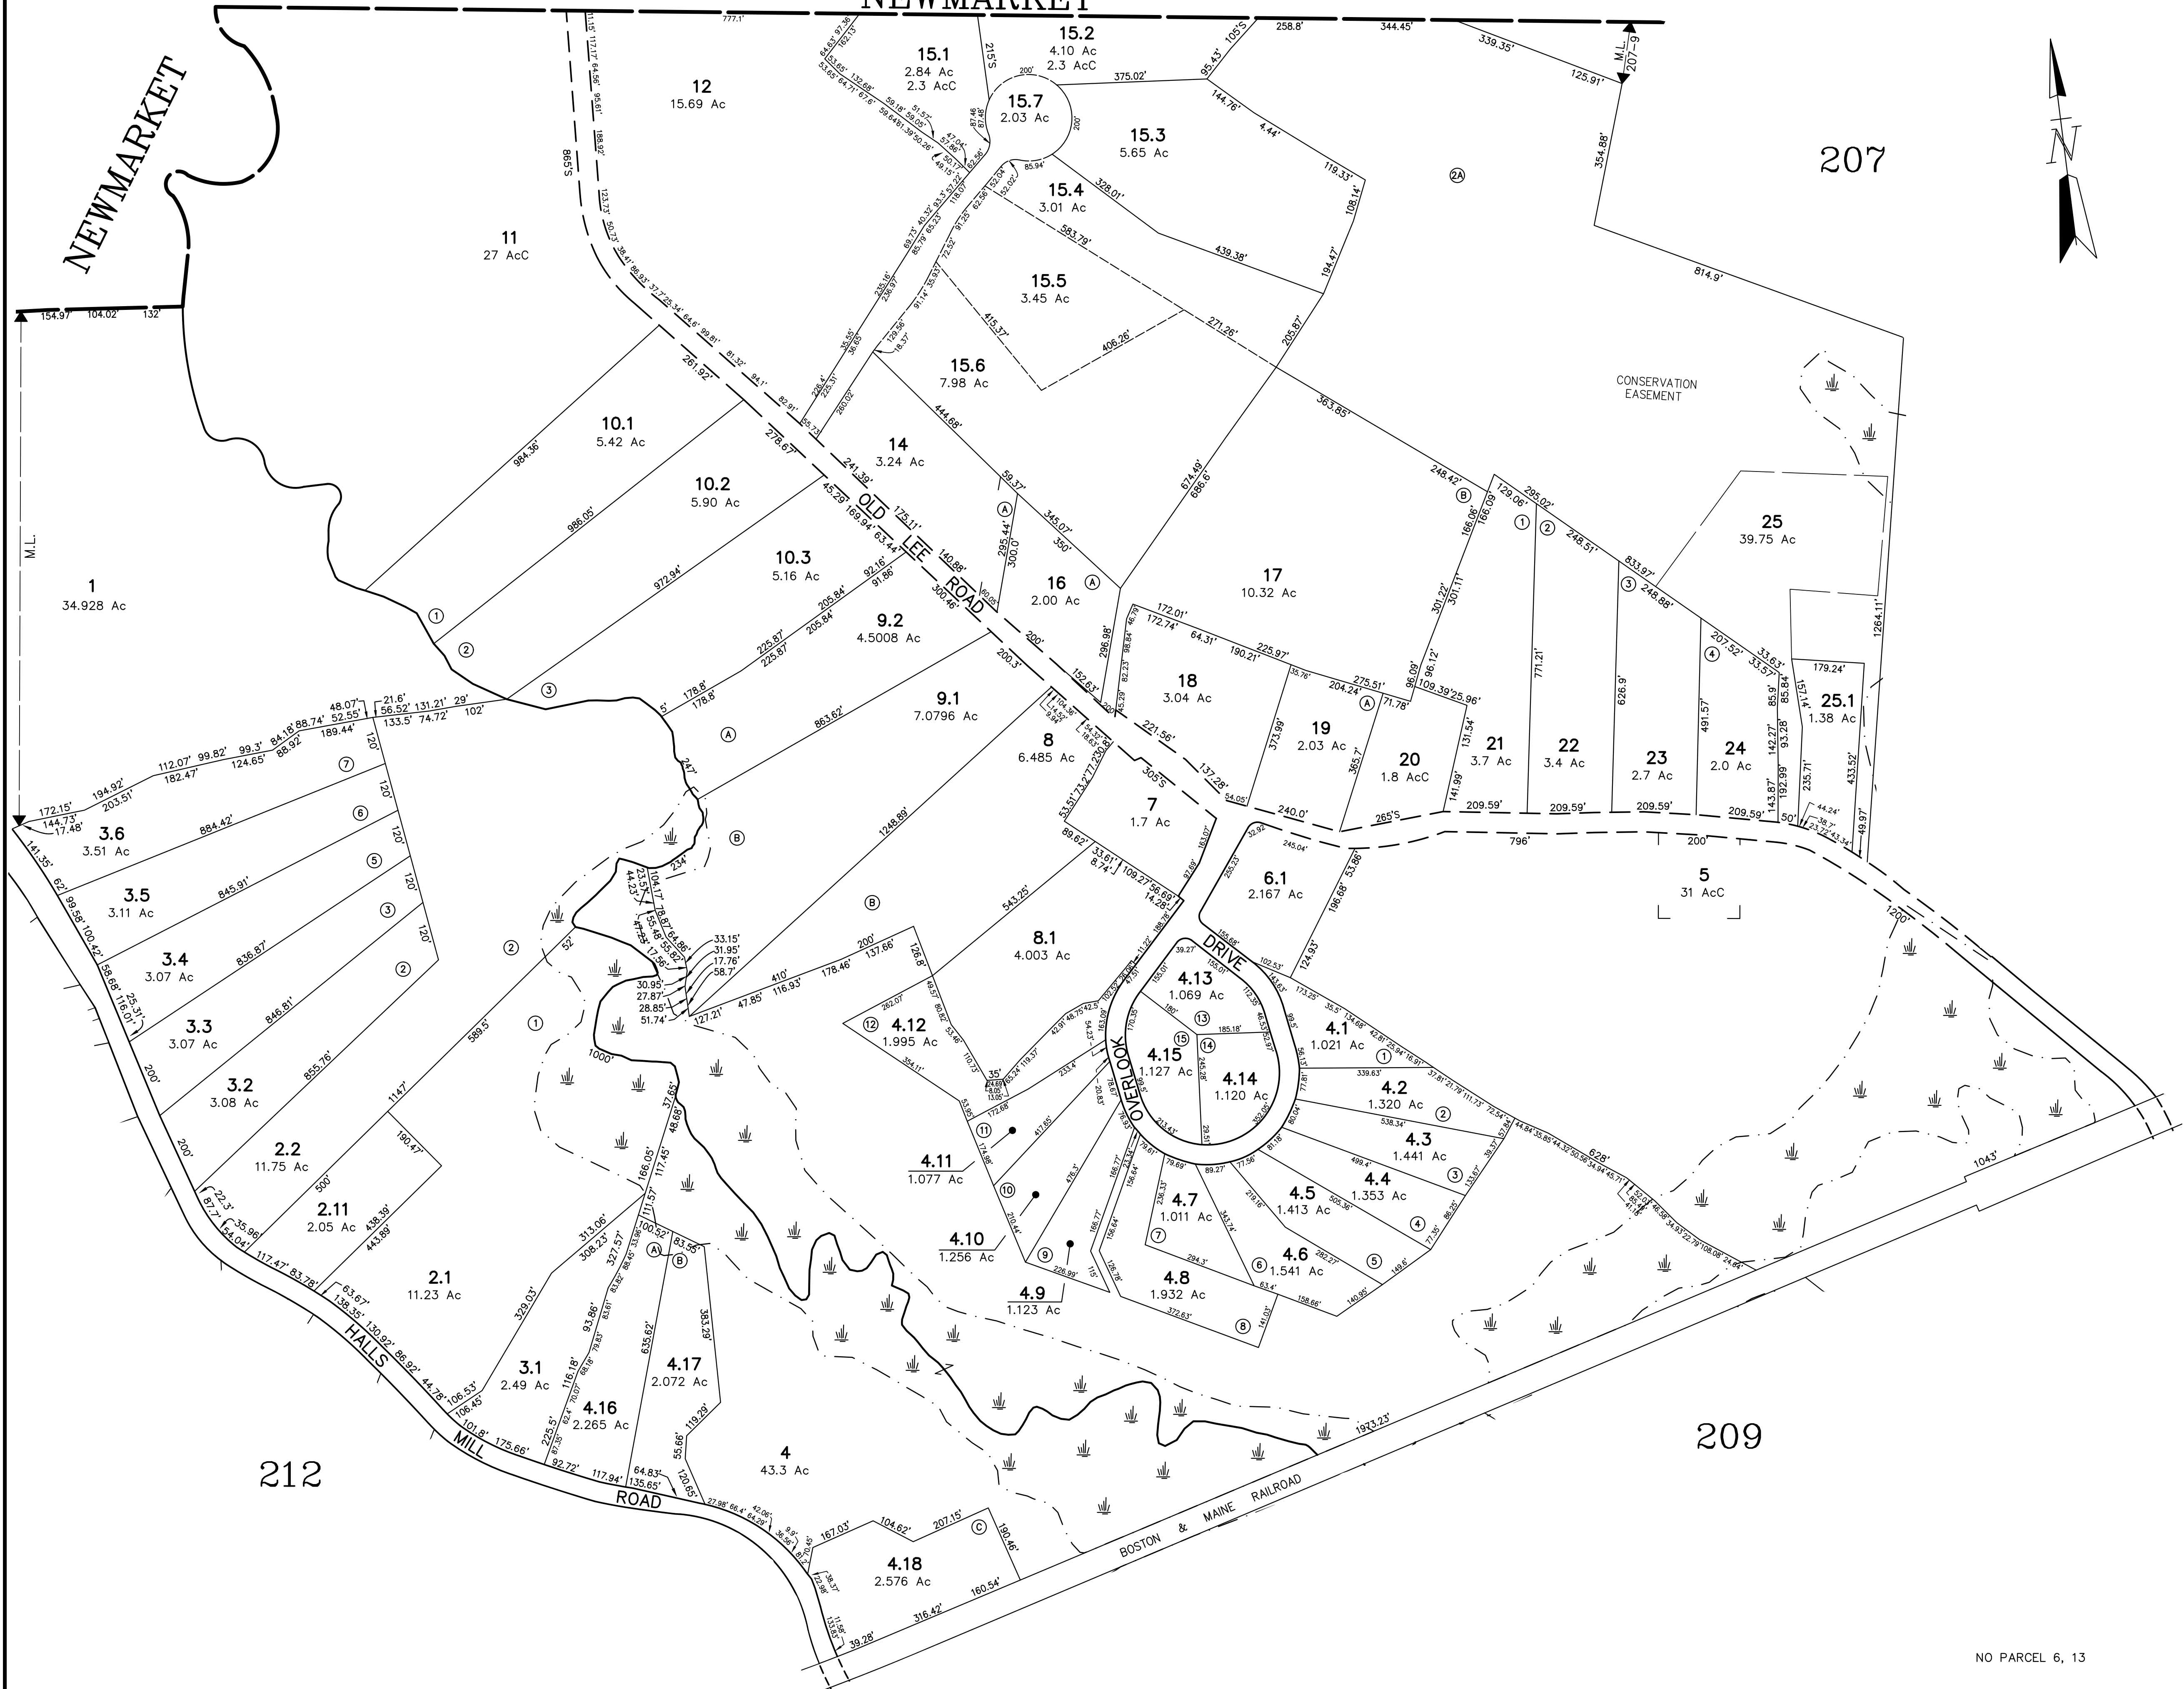


NEWMARKET

NEWMARKET

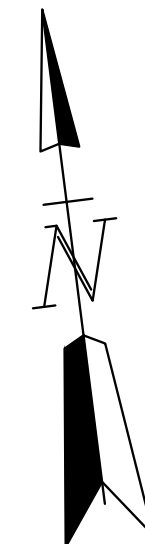

NO PARCEL 6, 13

DATE FLIGHT	N.A.
DATE DELIVERY	DEC. 31, 1986

THIS MAP IS FOR ASSESSMENT PURPOSES ONLY. IT IS NOT VALID FOR LEGAL DESCRIPTION NOR CONVEYANCE.

REVISED & REPRINTED BY

11 PLEASANT STREET, LITTLETON, NH 03561
800.322.4540 - WWW.CAI-TECH.COM

ADJACENT SHEET No.	203
AREA CALCULATED	8 Ac
AREA SURVEYED	8.3 Ac
SCALED DIMENSION	100'S

PRIME WETLANDS	
COMMON OWNERSHIP	
DEVELOPMENT LOT No.	
MATCH LINE	
RIGHT OF WAY	

SCALE

1 INCH = 200 FEET

FEET: 0, 200, 400
METERS: 0, 60.96, 121.92

TOWN OF

NEWFIELDS

NEW HAMPSHIRE

REVISED THROUGH

MAP NO.

208