
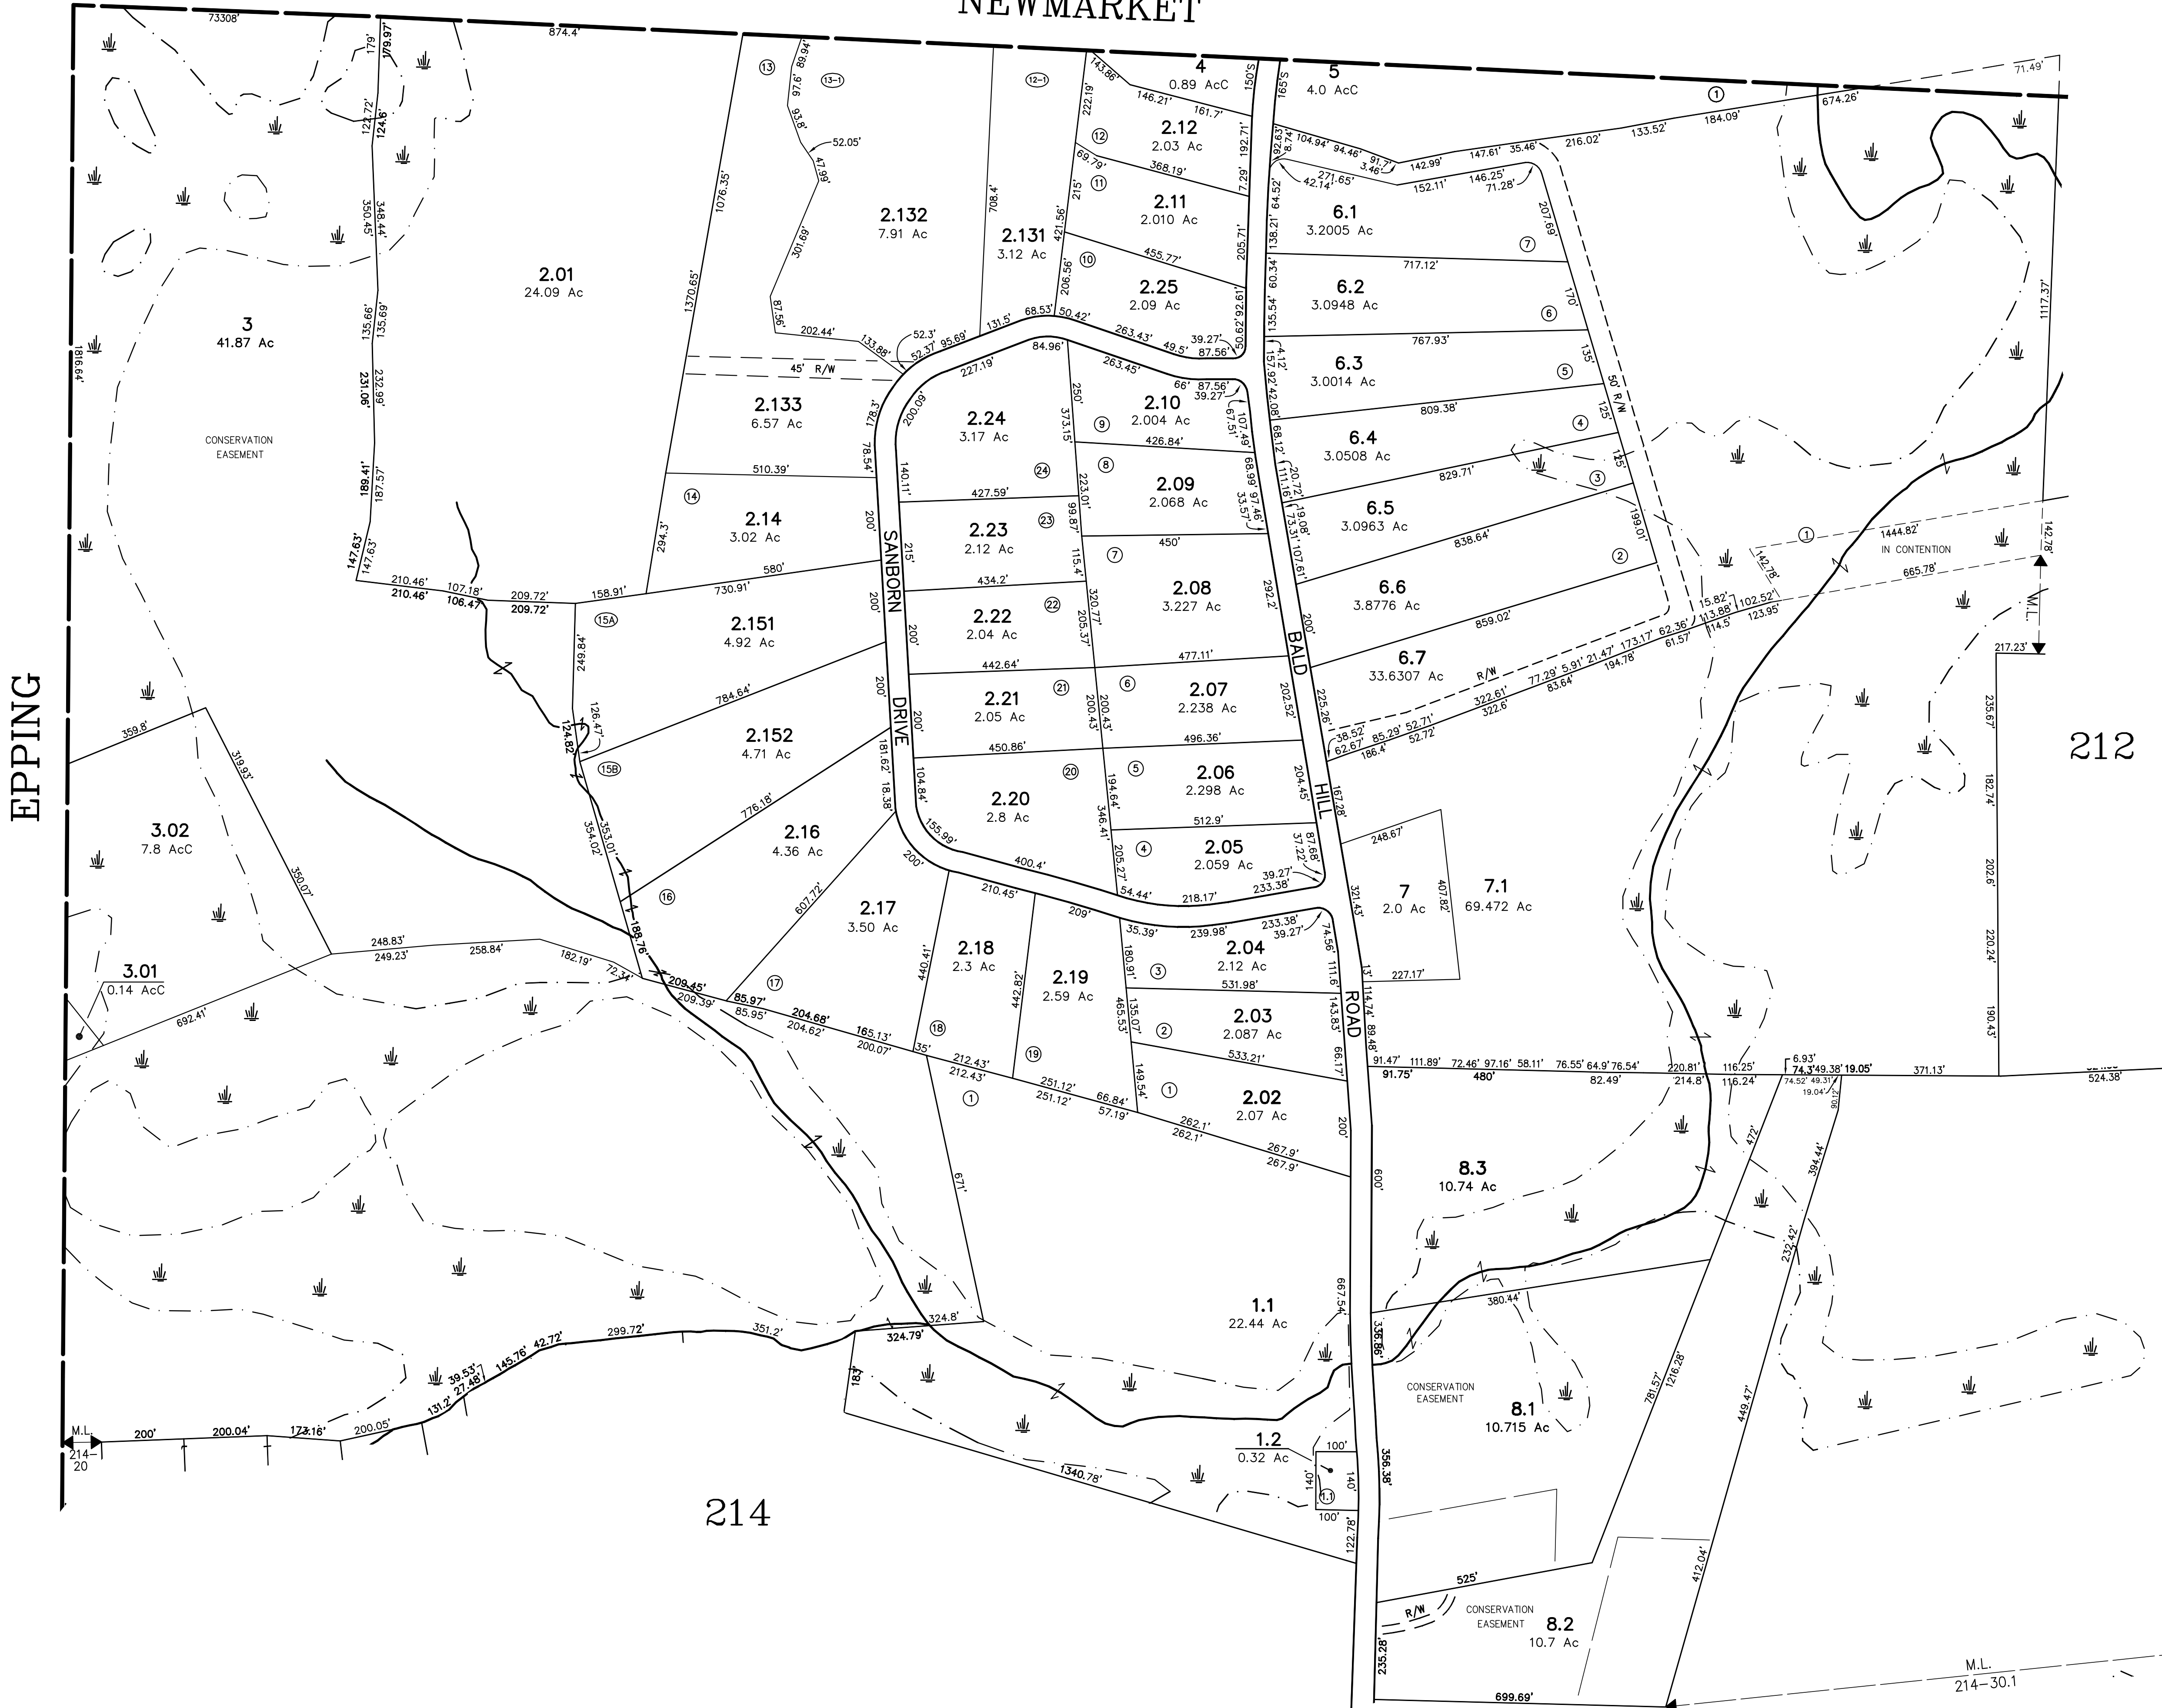


NEWMARKET

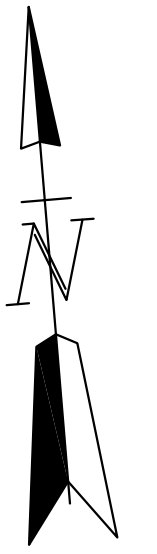

DATE FLIGHT
N.A.
DATE DELIVERY
DEC. 31, 1986

THIS MAP IS FOR ASSESSMENT PURPOSES ONLY. IT IS NOT VALID FOR LEGAL DESCRIPTION NOR CONVEYANCE.

REVISED & REPRINTED BY

 11 PLEASANT STREET, LITTLETON, NH 03561
 800.322.4540 - WWW.CAI-TECH.COM

ADJACENT SHEET No. **203**
 AREA CALCULATED 8 AcC
 AREA SURVEYED 8.3 Ac
 SCALED DIMENSION 100'S

LEGEND
 PRIME WETLANDS
 COMMON OWNERSHIP
 DEVELOPMENT LOT No.
 MATCH LINE
 RIGHT OF WAY

SCALE
 1 INCH = 200 FEET

TOWN OF
NEWFIELDS
 NEW HAMPSHIRE
 REVISED THROUGH

MAP NO.
213